



Opis oznaczeń:

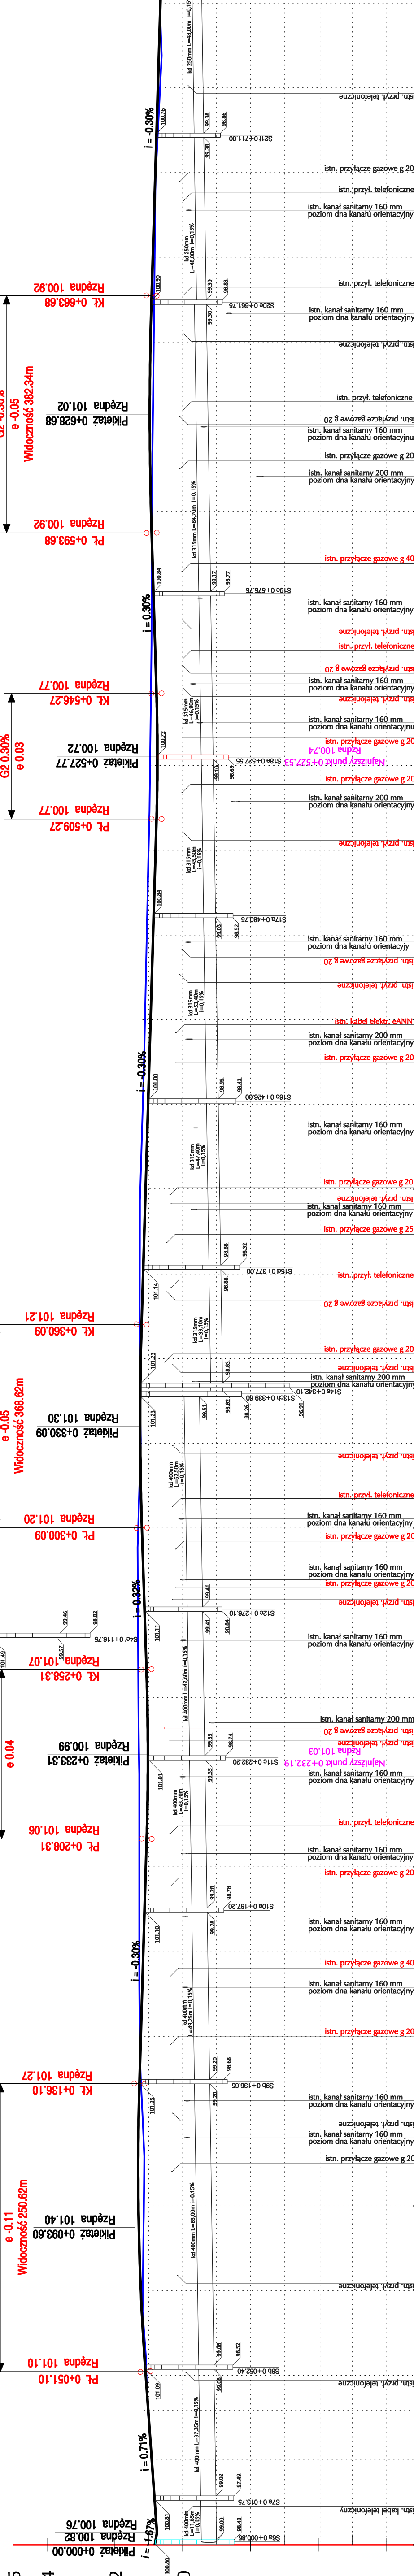

Rzędne niwelety:	105 104 102 100 98 96 94 93
Elementy trasy w planie:	
Rzędne terenu:	105 104 102 100 98 96 94 93
Elementy trasy w planie:	

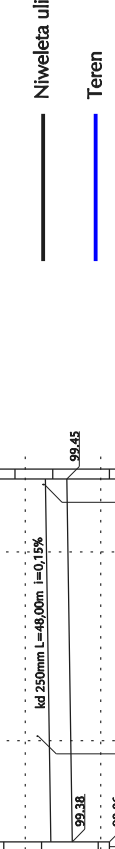

Rzędne niwelety:	100.82 100.66 100.88 100.79 100.81 100.83 100.84 100.96 100.85 100.97 100.88 100.99 100.93 100.91 100.86 100.99 100.78 100.94 100.77 100.74 100.96 100.89 100.77 101.00 100.80 100.87 100.87 100.87 100.95 101.11 100.96 101.18 101.02 101.26 100.89 101.06 100.87 101.17 101.28 101.17 101.21 101.27 101.24 101.25 101.31 101.20 101.31 101.20 101.32 101.12 101.30 101.05 101.28 101.03 101.28 101.06 101.28 101.09 101.16 101.28 101.16 101.27 101.23 101.23 101.17 101.23 101.07 101.10 101.02 100.91 100.82 100.85	0.01 0.10 0.07 0.02 0.00 0.08 0.10 0.03 0.01 0.06 0.15 0.17 0.22 0.21 0.21 0.21 0.19 0.16 0.16 0.16 0.10 0.06 0.03 0.03 0.01 0.11 0.20 0.24 0.26 0.25 0.22 0.19 0.12 0.04 0.05 0.12 0.16 0.06 0.02 0.00 0.00 0.03 0.58
Elementy trasy w planie:		
Elementy niwelety:		
Pikietaż:		
Wykop:		
Nasyt:		

Rzędne niwelety:	100.80 100.62 100.65 100.74 93
Elementy trasy w planie:	
Rzędne terenu:	100.25 99.48 99.54 99.67 93
Elementy trasy w planie:	

Rzędne niwelety:	100.17 99.13 93
Elementy trasy w planie:	
Rzędne terenu:	100.17 99.13 93
Elementy trasy w planie:	